



NOTES
 The contractor will be held to have checked all dimensions before commencing with any works and in the event of any discrepancies, refer them directly to Shauna Cameron Architect prior to commencement of works.
 The contractor will ensure that all materials conform to the British Standards relating to them and/or certificates issued by the British Board of Agreement and that they are fixed, mounted or installed strictly in accordance with the BS (EN) Code of Practice relative to them or the Manufacturer's printed instructions. British Standards & Codes of Practice will include amendments made on or before date of tender.
 The drawing is the copyright of Shauna Cameron Architect and all rights are reserved.
 Copying of this drawing or any part thereof by any means is an infringement of the copyright and may be subject to prosecution unless consent of Shauna Cameron Architect is obtained.

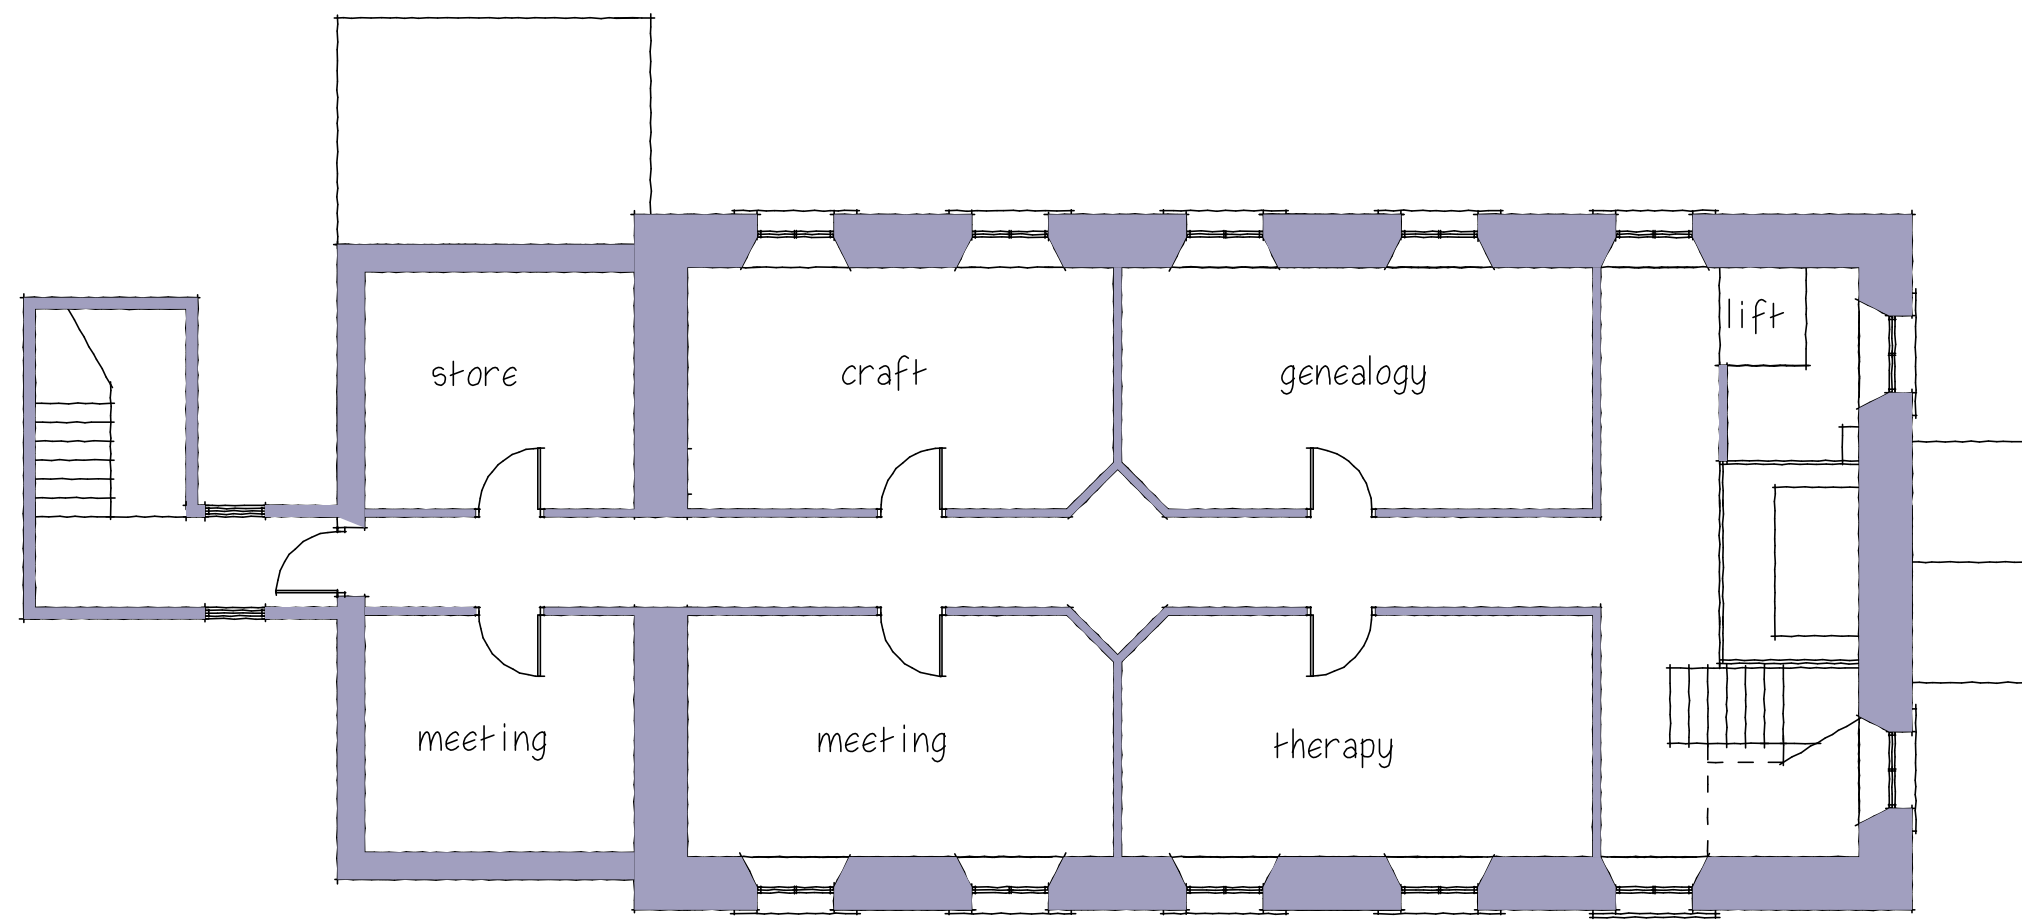


UPPER FLOOR PLAN

Design Notes:
 Village Hall becomes Village Hub
 with large open area for exhibitions, performances events, etc; large kitchen
 toilet and storage facilities; upper floor rooms for meetings, small business start up; art classes, therapy, surgery etc., bringing in income to maintain building.

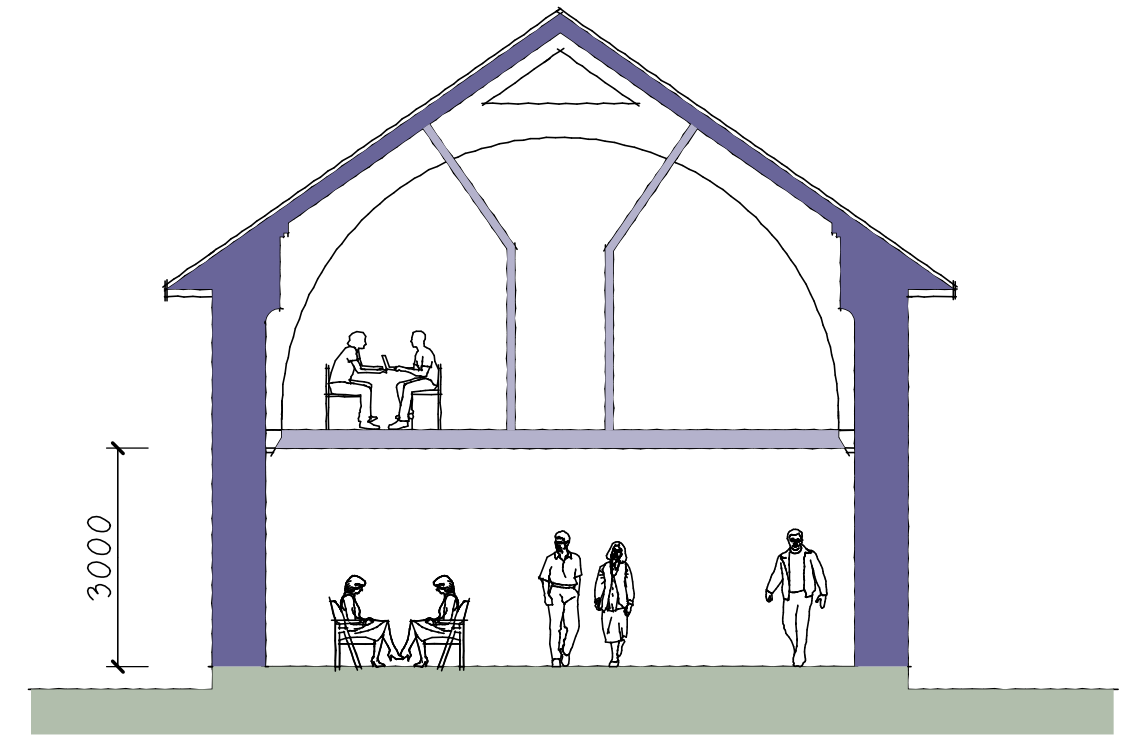

SECTION THROUGH HALL

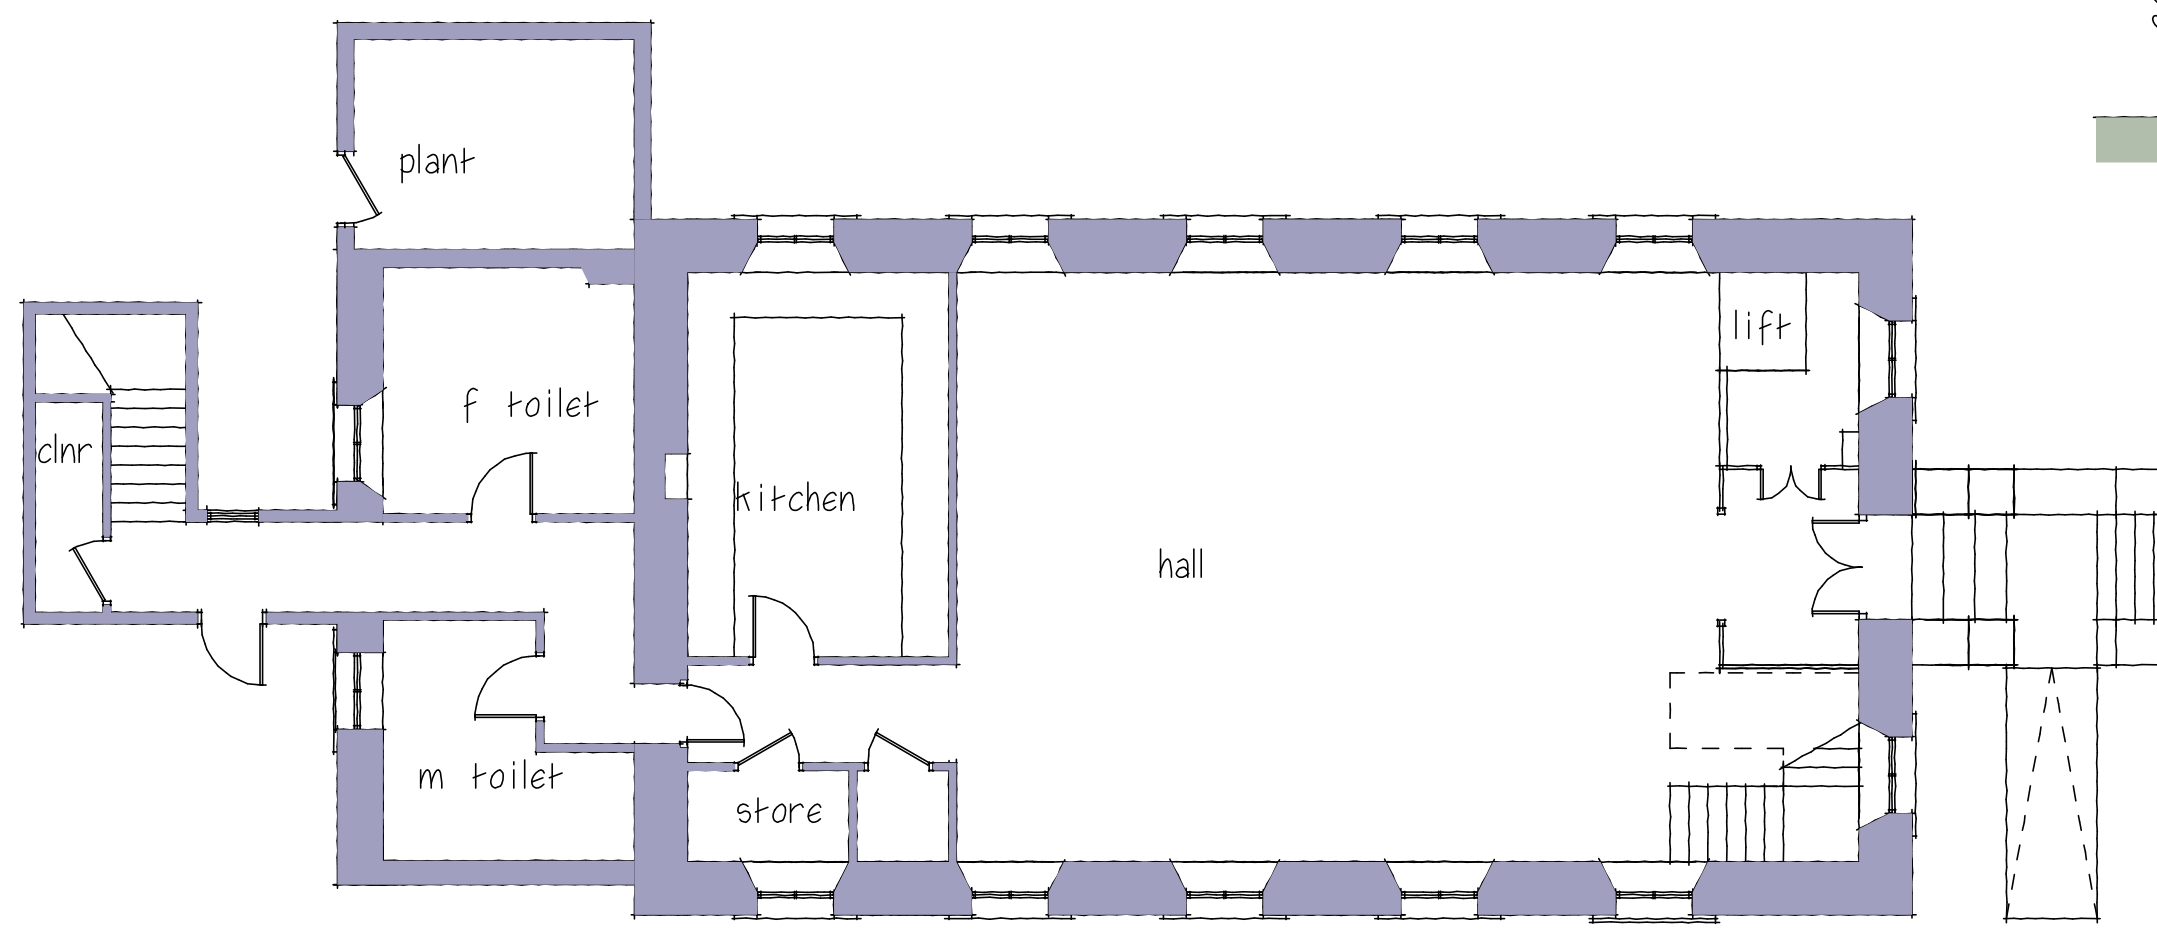

GROUND FLOOR PLAN

shauna cameron architect ltd		
selma church benderloch oban pa37 1qp 01691 720215 shauna.cameron@argyllarchitects.co.uk		
client: CLACHAN VILLAGE HALL COMMITTEE		
project: Change of Use Dwelling to Village Hall		
title: SKETCH DESIGN OPTION 6		
drg no	scale	date
2020.sh4	1:100 @A2	08.20
rev	description	date